


Notes:


1. THE COPYRIGHT OF THIS DRAWING IS VESTED IN EMPIRE ARCHITECTURAL DESIGNS AND IT MAY NOT BE REPRODUCED IN WHOLE OR PART OR USED FOR THE MANUFACTURE OF ANY ARTICLE WITHOUT THE EXPRESS PERMISSION OF THE COPYRIGHT HOLDERS.
2. WORK TO FIGURED DIMENSIONS ONLY.
3. THIS DRAWING IS TO BE READ IN CONJUNCTION WITH ALL RELEVANT ARCHITECT'S, SERVICE ENGINEER'S AND EMPIRE ARCHITECTURAL DESIGNS DRAWINGS AND SPECIFICATIONS.




Front Elevation
Scale 1:50

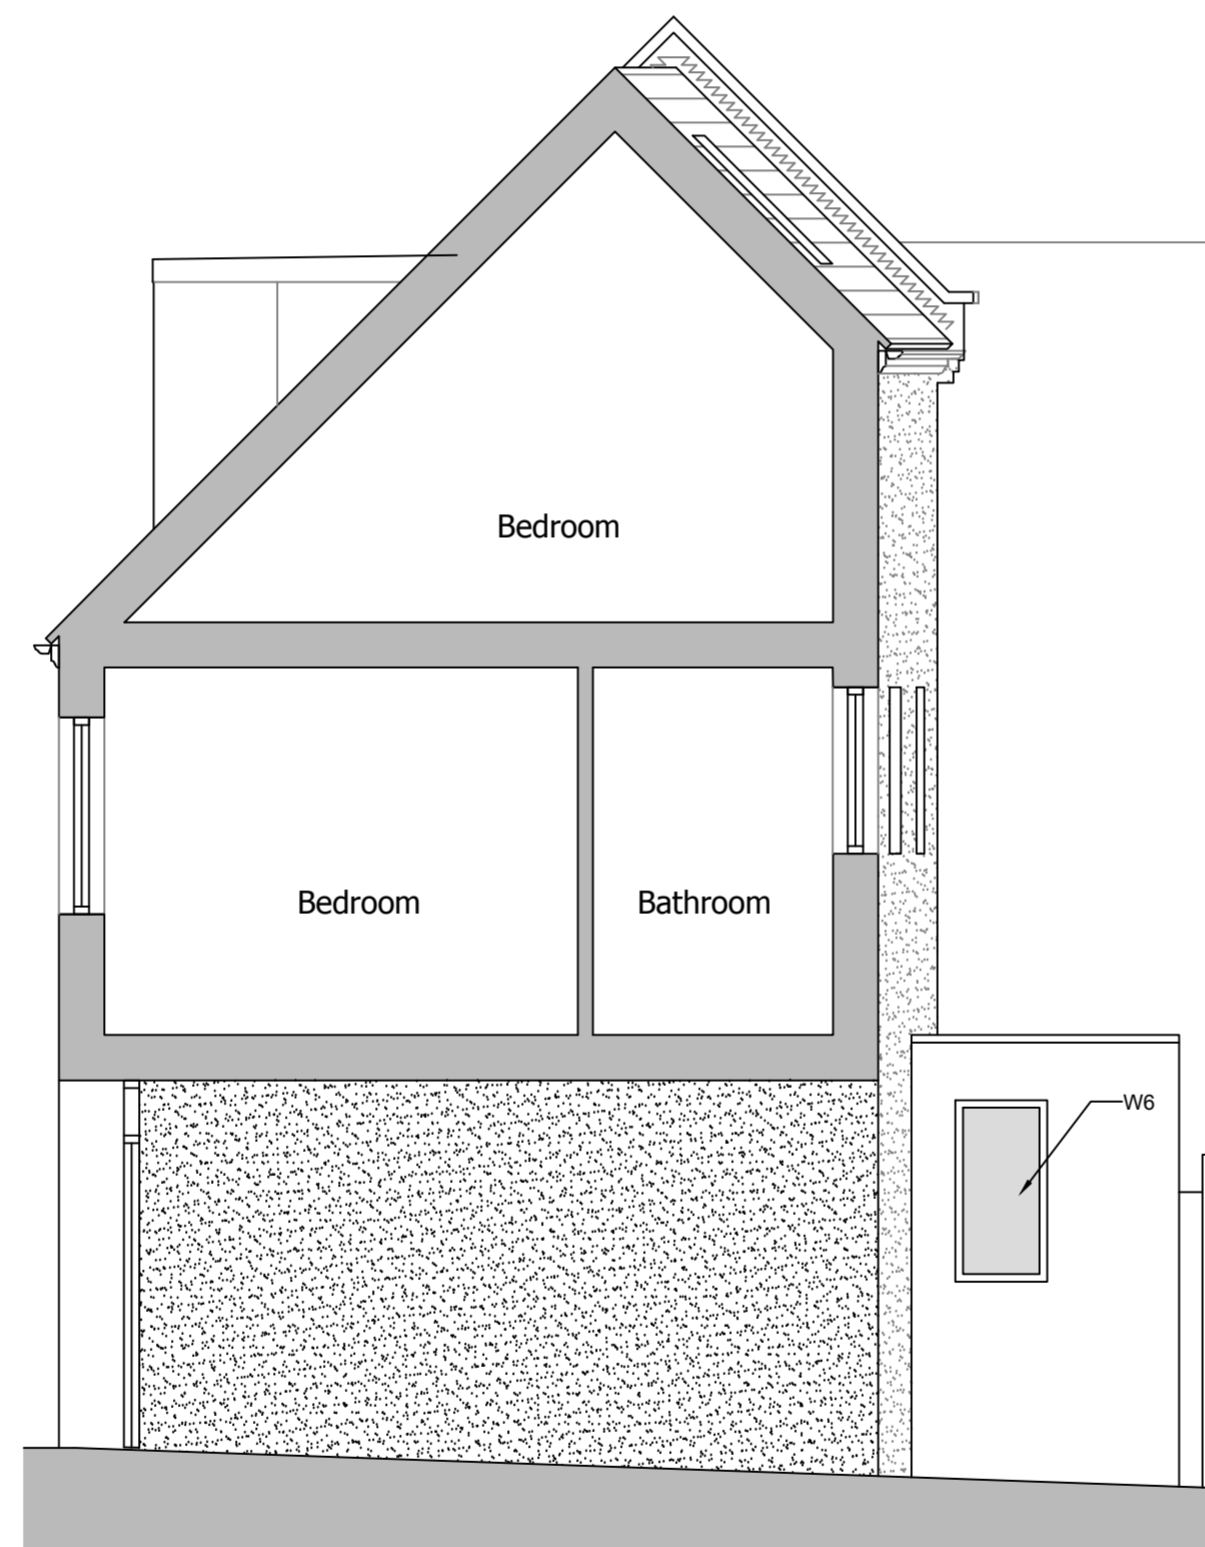

Side Elevation
Scale 1:50

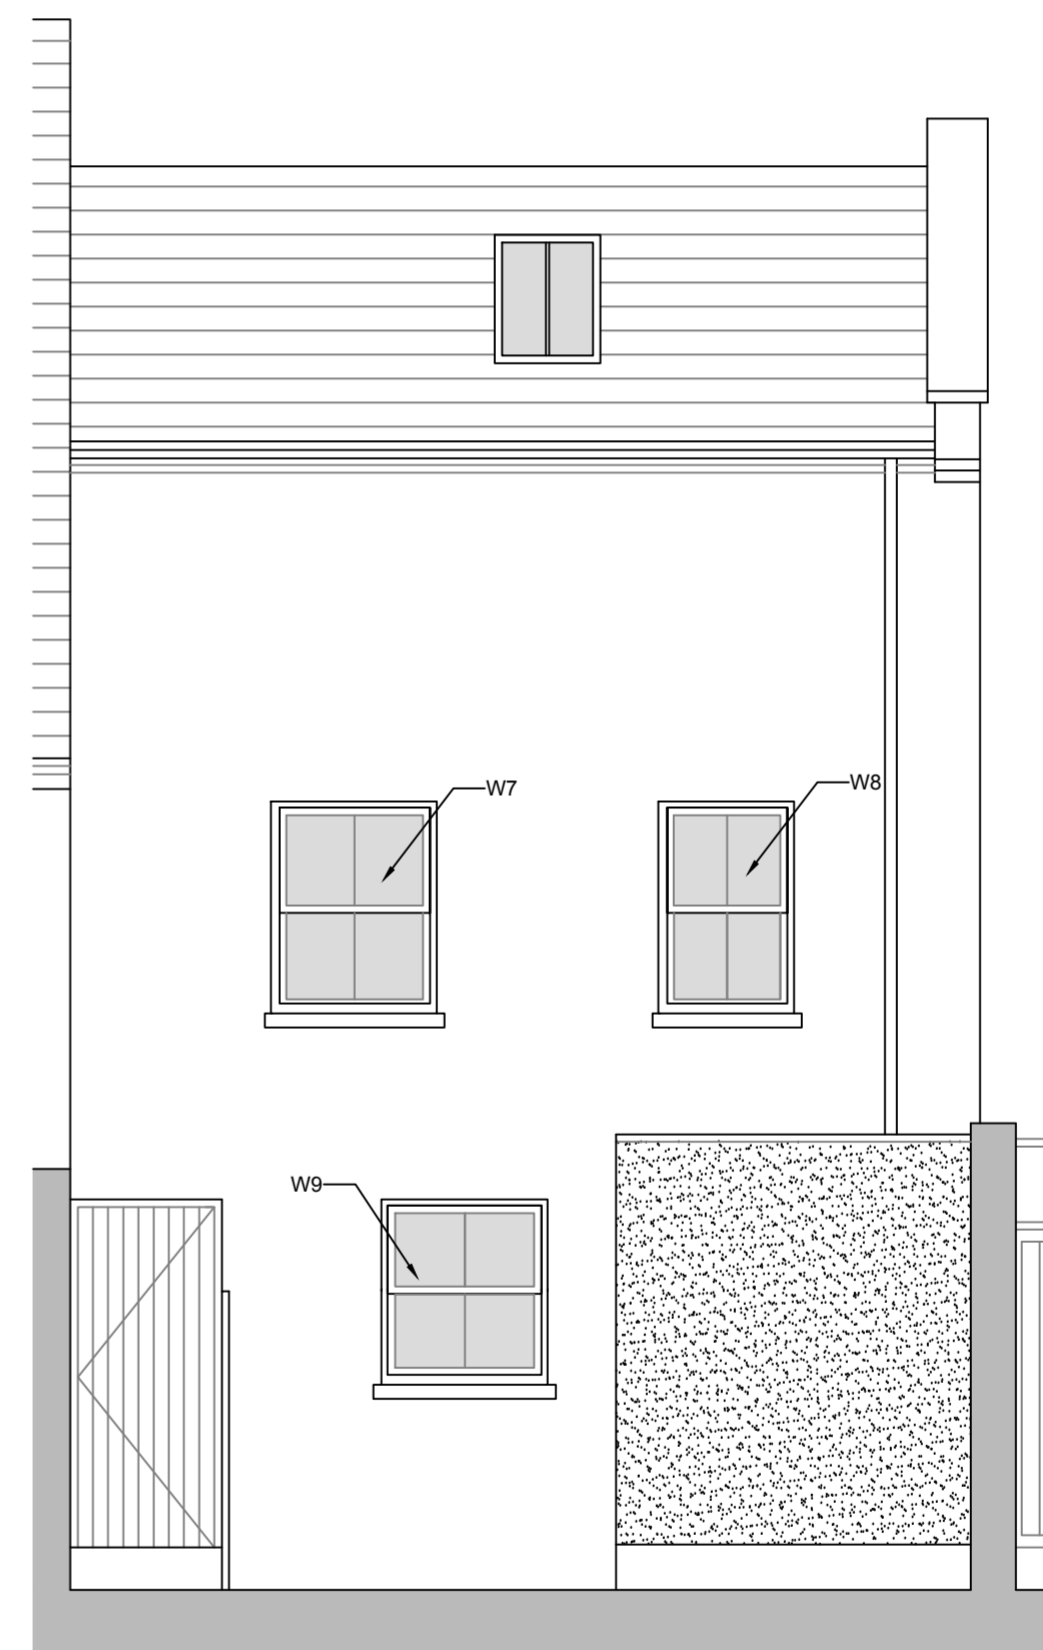

Rear Elevation
Scale 1:50

 

| | | | |
|----------------------------|--------------|-----|-------|
| REV: | DESCRIPTION: | BY: | DATE: |
| STATUS: CONSTRUCTION ISSUE | | | |


 Empire Architectural Designs
 E: enquires@empire-designs.co.uk
 T: 01273 934907
 www.EmpireConstructionGroup.co.uk
 Office 2, Hall Business Center,
 41 Dolphin Road,
 Shoreham By Sea,
 BN43 6AP

CLIENT: Mr M Farrell
28b Nursery Close
Shoreham By Sea
BN43 6GJ

DRAWING: 26 Gloucester Place

TITLE: New Build

| | | | | |
|-----------------------|-------------------------------|--------------|----------|-------------------|
| SCALE AT A2: 1:50 | DATE: 07/04/17 | DRAWN: AP | CHECKED: | PAPER SIZE: A2 |
| PROJECT NO: GLO_PL | DRAWING NO: EAD/0027/17/02 | REVISION: | | |