



Notes:

1. THE COPYRIGHT OF THIS DRAWING IS VESTED IN EMPIRE ARCHITECTURAL DESIGNS AND IT MAY NOT BE REPRODUCED IN WHOLE OR PART OR USED FOR THE MANUFACTURE OF ANY ARTICLE WITHOUT THE EXPRESS PERMISSION OF THE COPYRIGHT HOLDERS.
2. WORK TO FIGURED DIMENSIONS ONLY.
3. THIS DRAWING IS TO BE READ IN CONJUNCTION WITH ALL RELEVANT ARCHITECT'S, SERVICE ENGINEER'S AND EMPIRE ARCHITECTURAL DESIGNS DRAWINGS AND SPECIFICATIONS.

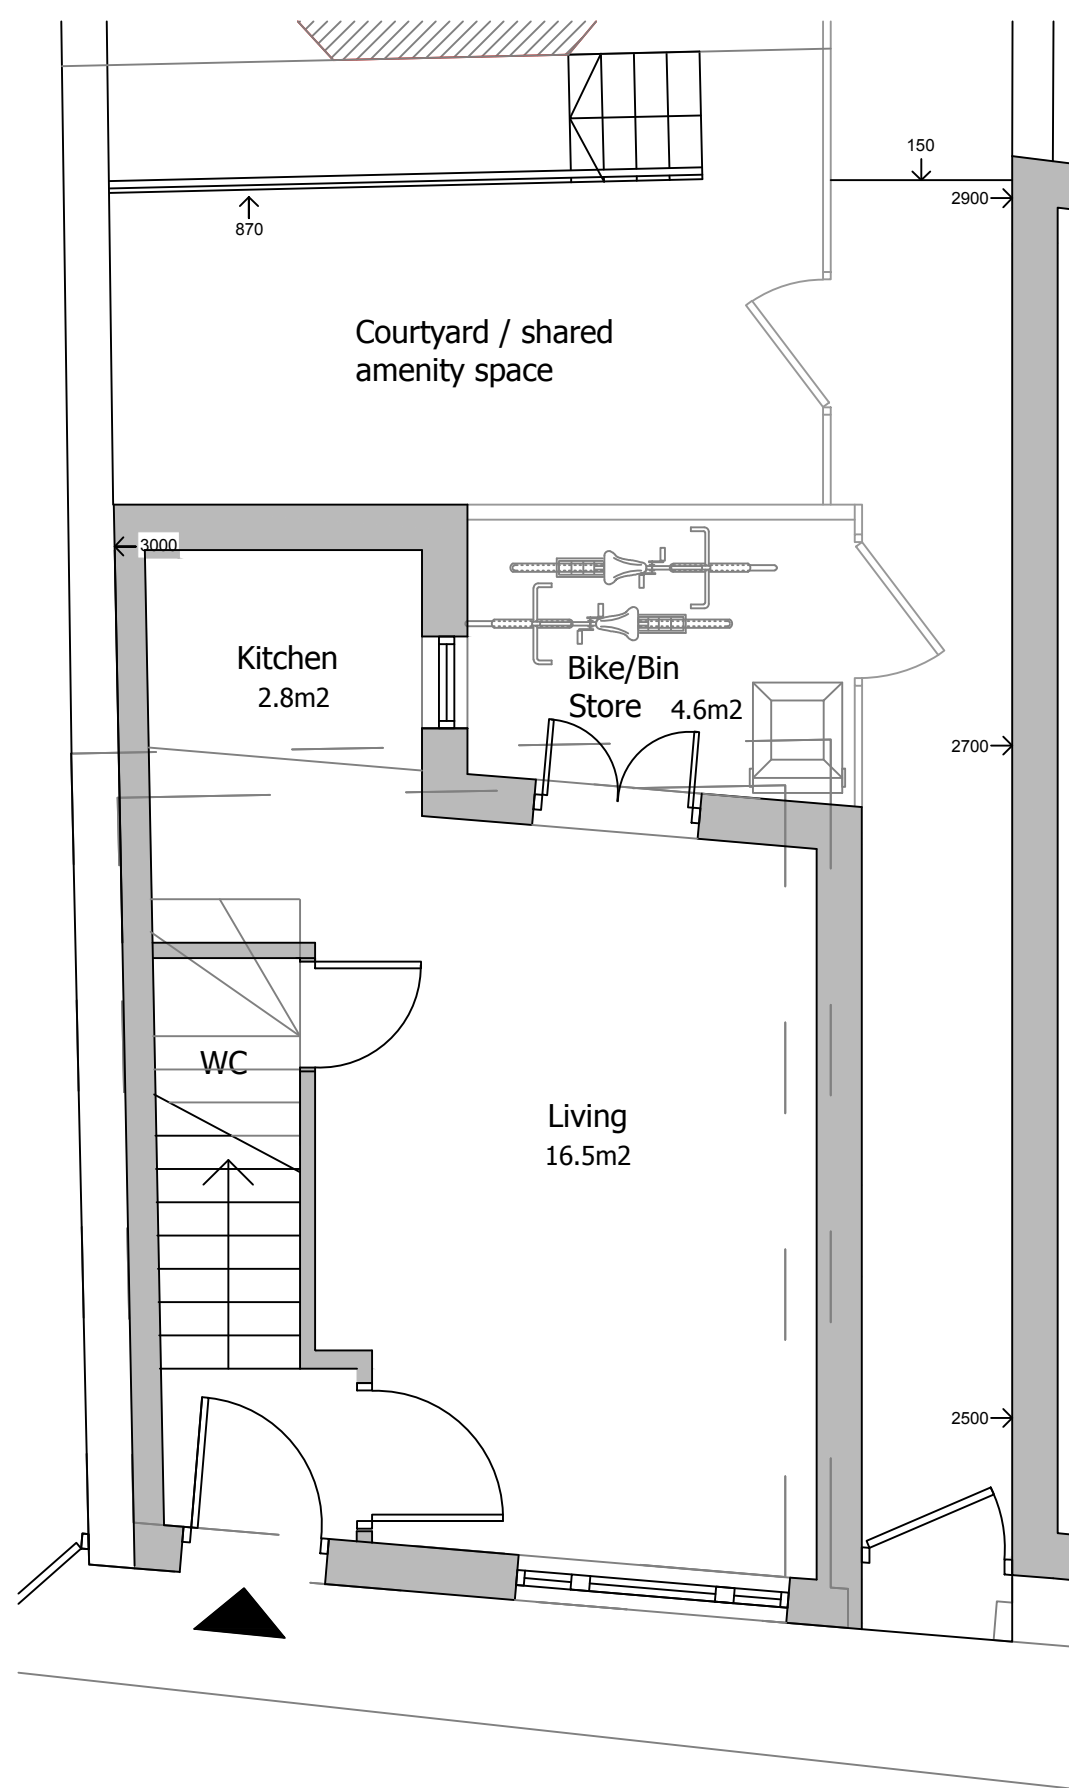


GROUND FLOOR PLAN

Scale 1:50

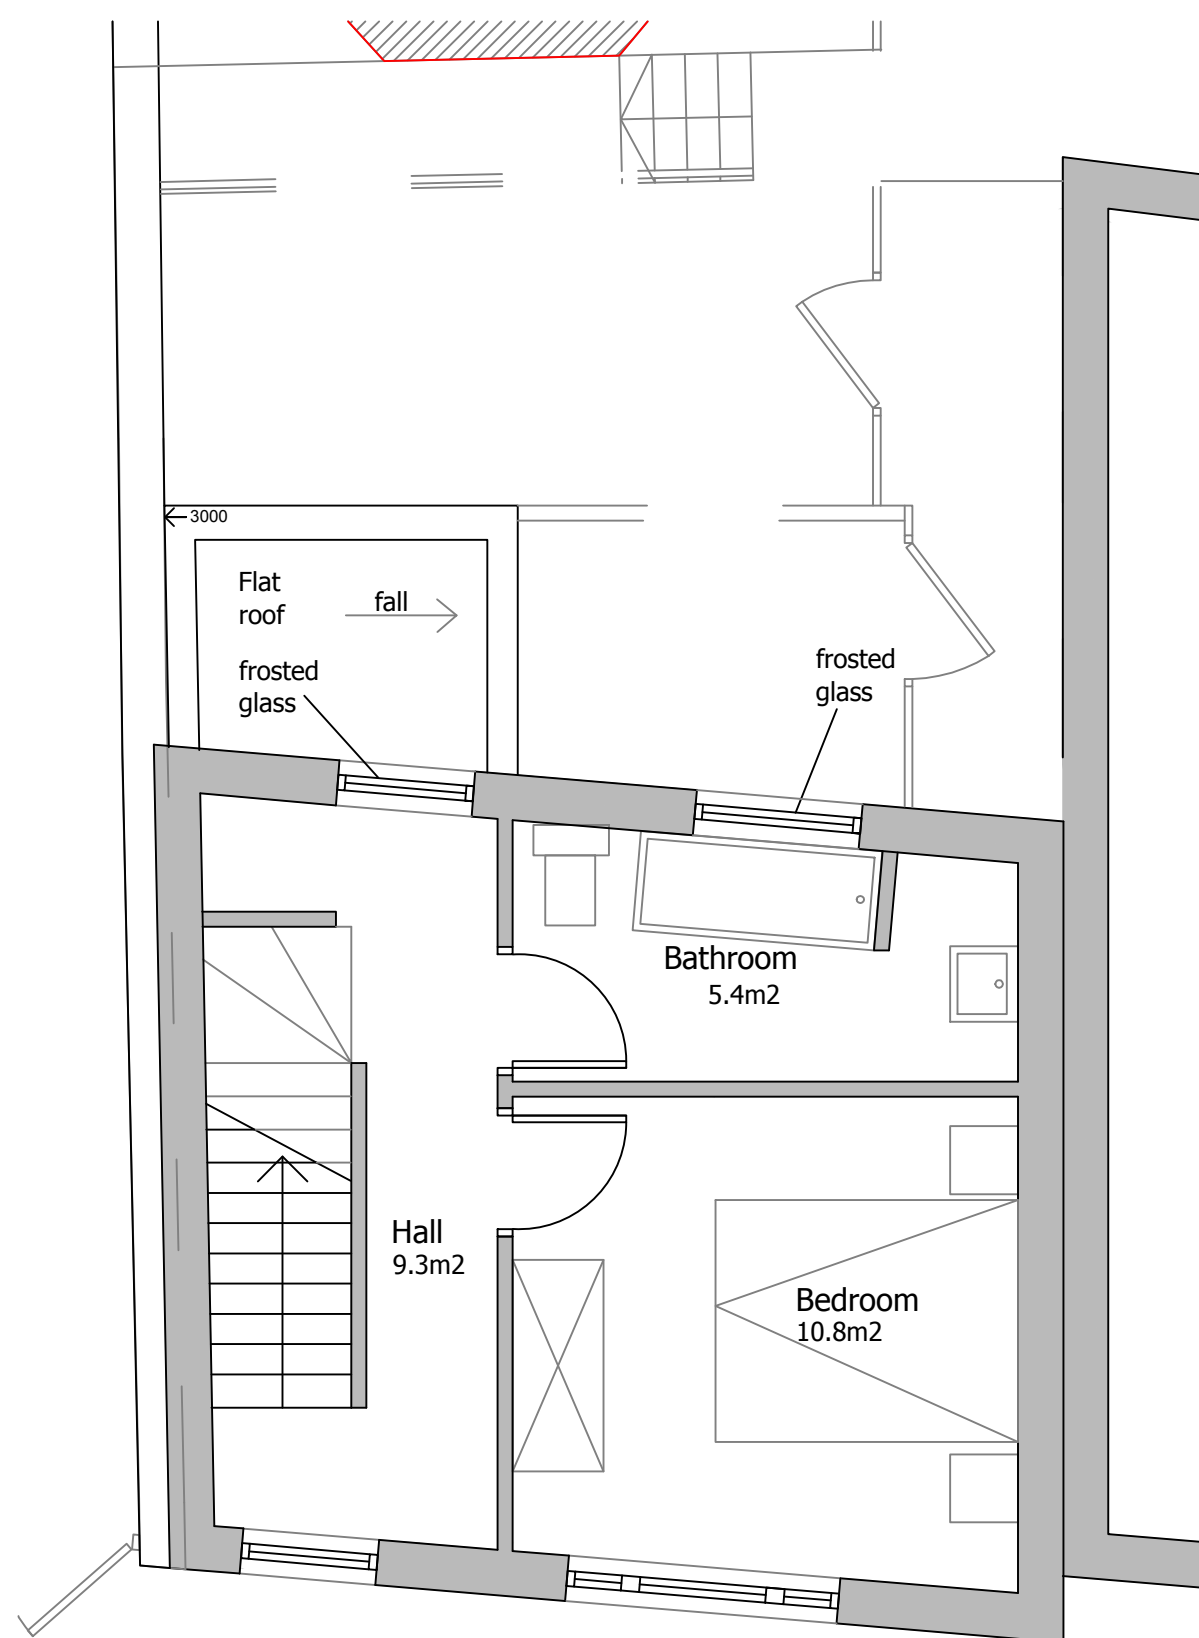

FIRST FLOOR PLAN

Scale 1:50

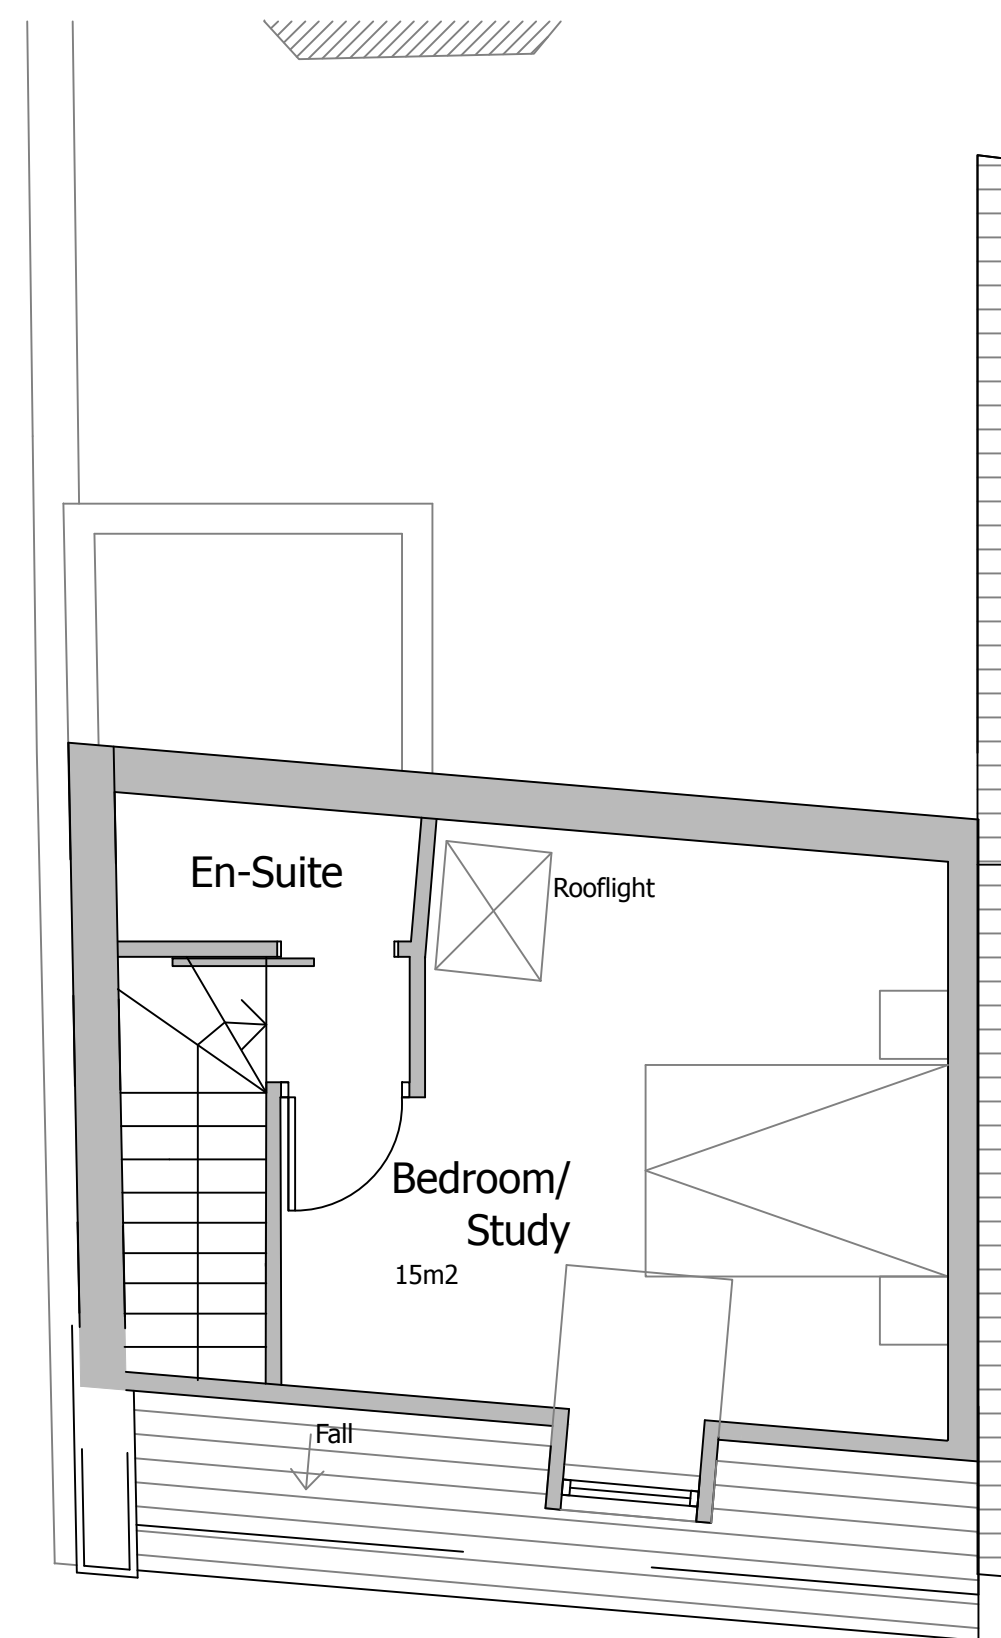

SECOND FLOOR PLAN

Scale 1:50

1:50



1m 0 1m 2m 3m 4m 5m

REV:	DESCRIPTION:	BY:	DATE:
STATUS: PLANNING ISSUE			



EMPIRE
ARCHITECTURAL DESIGNS

Empire Architectural Designs
E: enquiries@empire-designs.co.uk
T: 01273 934907
www.EmpireConstructionGroup.co.uk

339 Kingsway
Hove
East Sussex
BN3 4PD

EMPIRE
CONSTRUCTION GROUP

CLIENT: Mr M Farrell
28b Nursery Close
Shoreham By Sea
BN43 6GJ

DRAWING: 2 Gloucester Road

TITLE: Alteration to Layout

SCALE AT A2: 1:50	DATE: 07/04/17	DRAWN: AP	CHECKED:	PAPER SIZE: A2
PROJECT NO: GLO_PL	DRAWING NO: EAD/0027/17/30	REVISION:		